


- Basic Teaching
- Learning Resource
- Staff
- Social
- Storage
- WC / Circulation / Plant

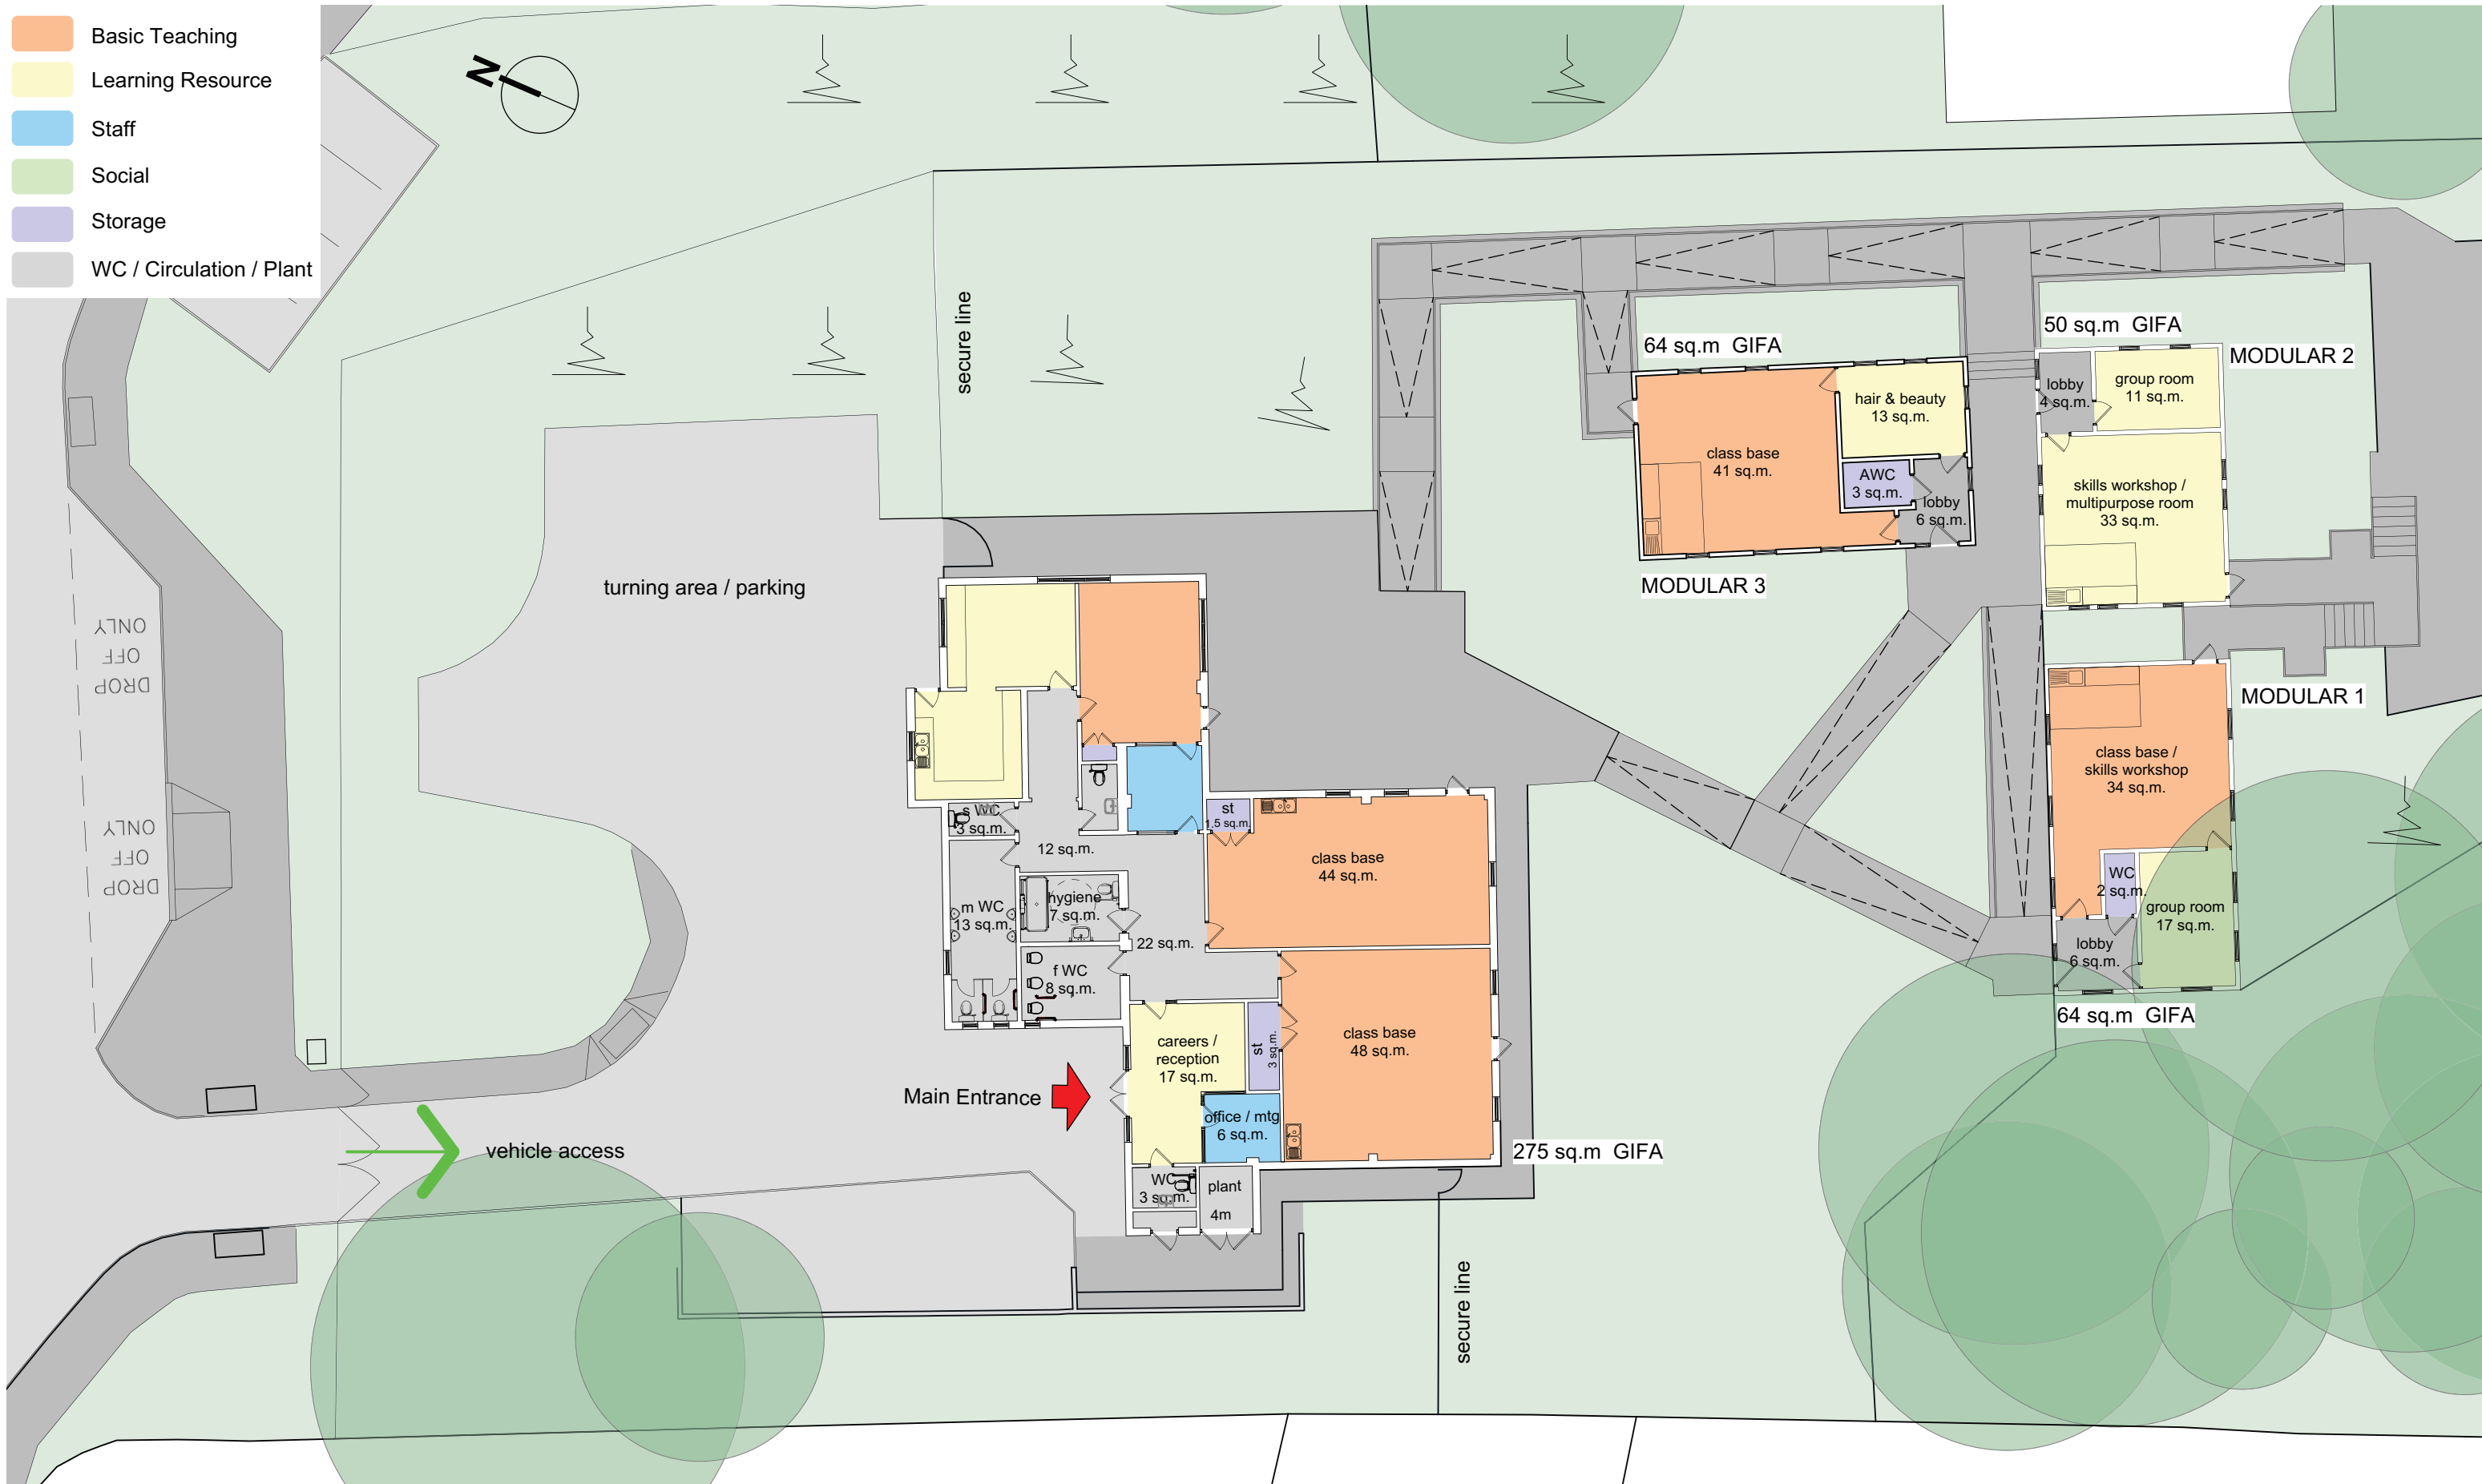

GATEWAY 2



HCC Property Services,
Three Minsters House,
76 High Street, Winchester SO23 8UL.
tel: (01962) 847801

Notes	
<p>1 This drawing is © copyright Hampshire County Council 2019. No unauthorised reproduction permitted. All rights reserved.</p> <p>2 No dimensions are to be scaled from this drawing</p>	<p>3 This map is reproduced from Ordnance Survey material with the permission of Ordnance Survey on behalf of the controller of Her Majesty's Stationery Office © Crown Copyright. Unauthorised reproduction infringes Crown Copyright and may lead to prosecution or civil proceedings. (100019180), (2019)</p>

rev	description	date	by
P4	Gateway 2	26/02/21	LGN

PROJECT				SHEET CONTENTS	
Clatterford 6th Form Centre St Georges School Newport PO30 1XW				Proposed Site & Ground Floor Plan	
SCALE 1:100 @A1 1:200 @A3				DRAWING No. E03812-A-1061	
DATE 23/06/20				FILE REF. <i>File name</i>	
DRAWN. SM				REVISION P4	
CHKD. ---					